


HURON SHORE

SCALE: 3/16" = 1'-0"

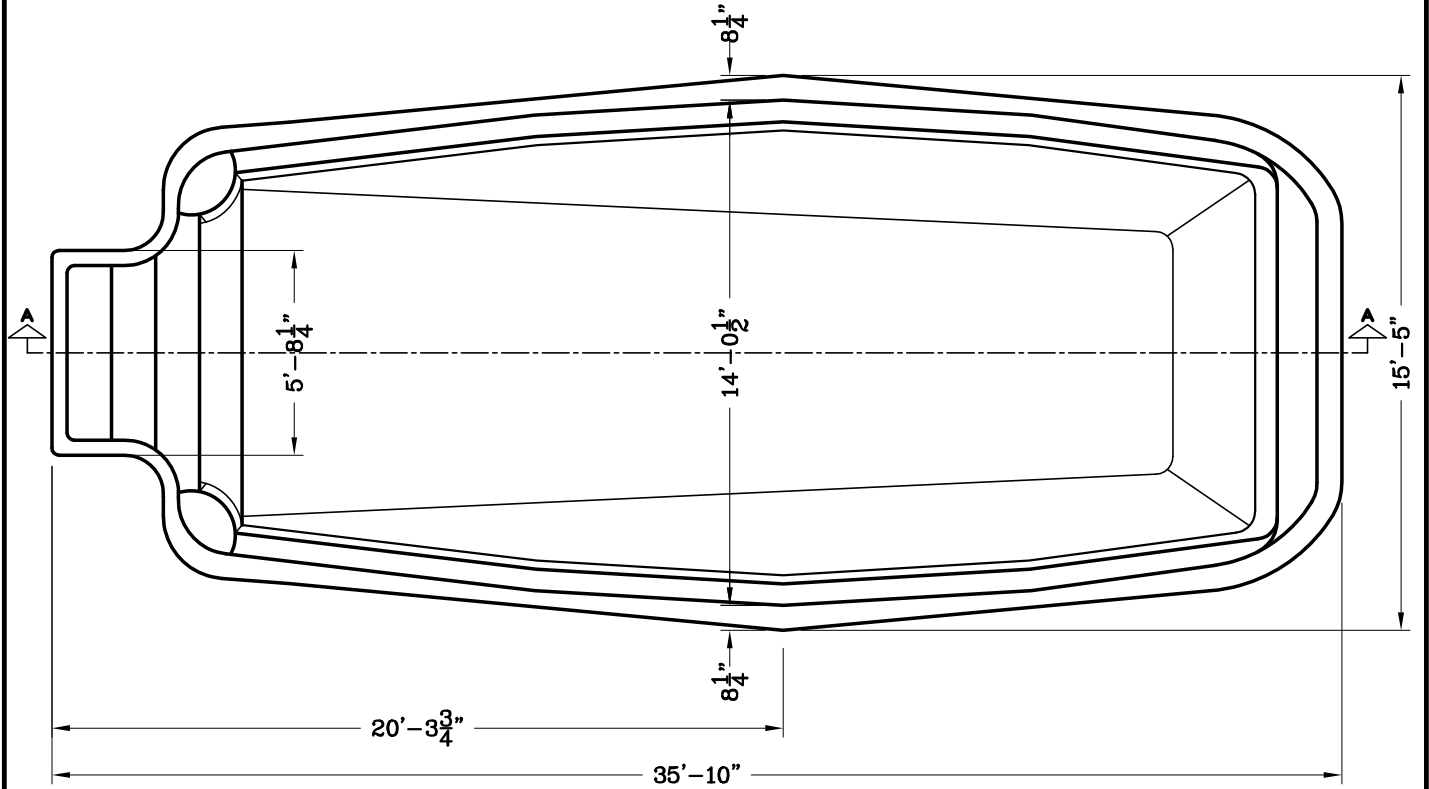

CROSS SECTION A-A

